


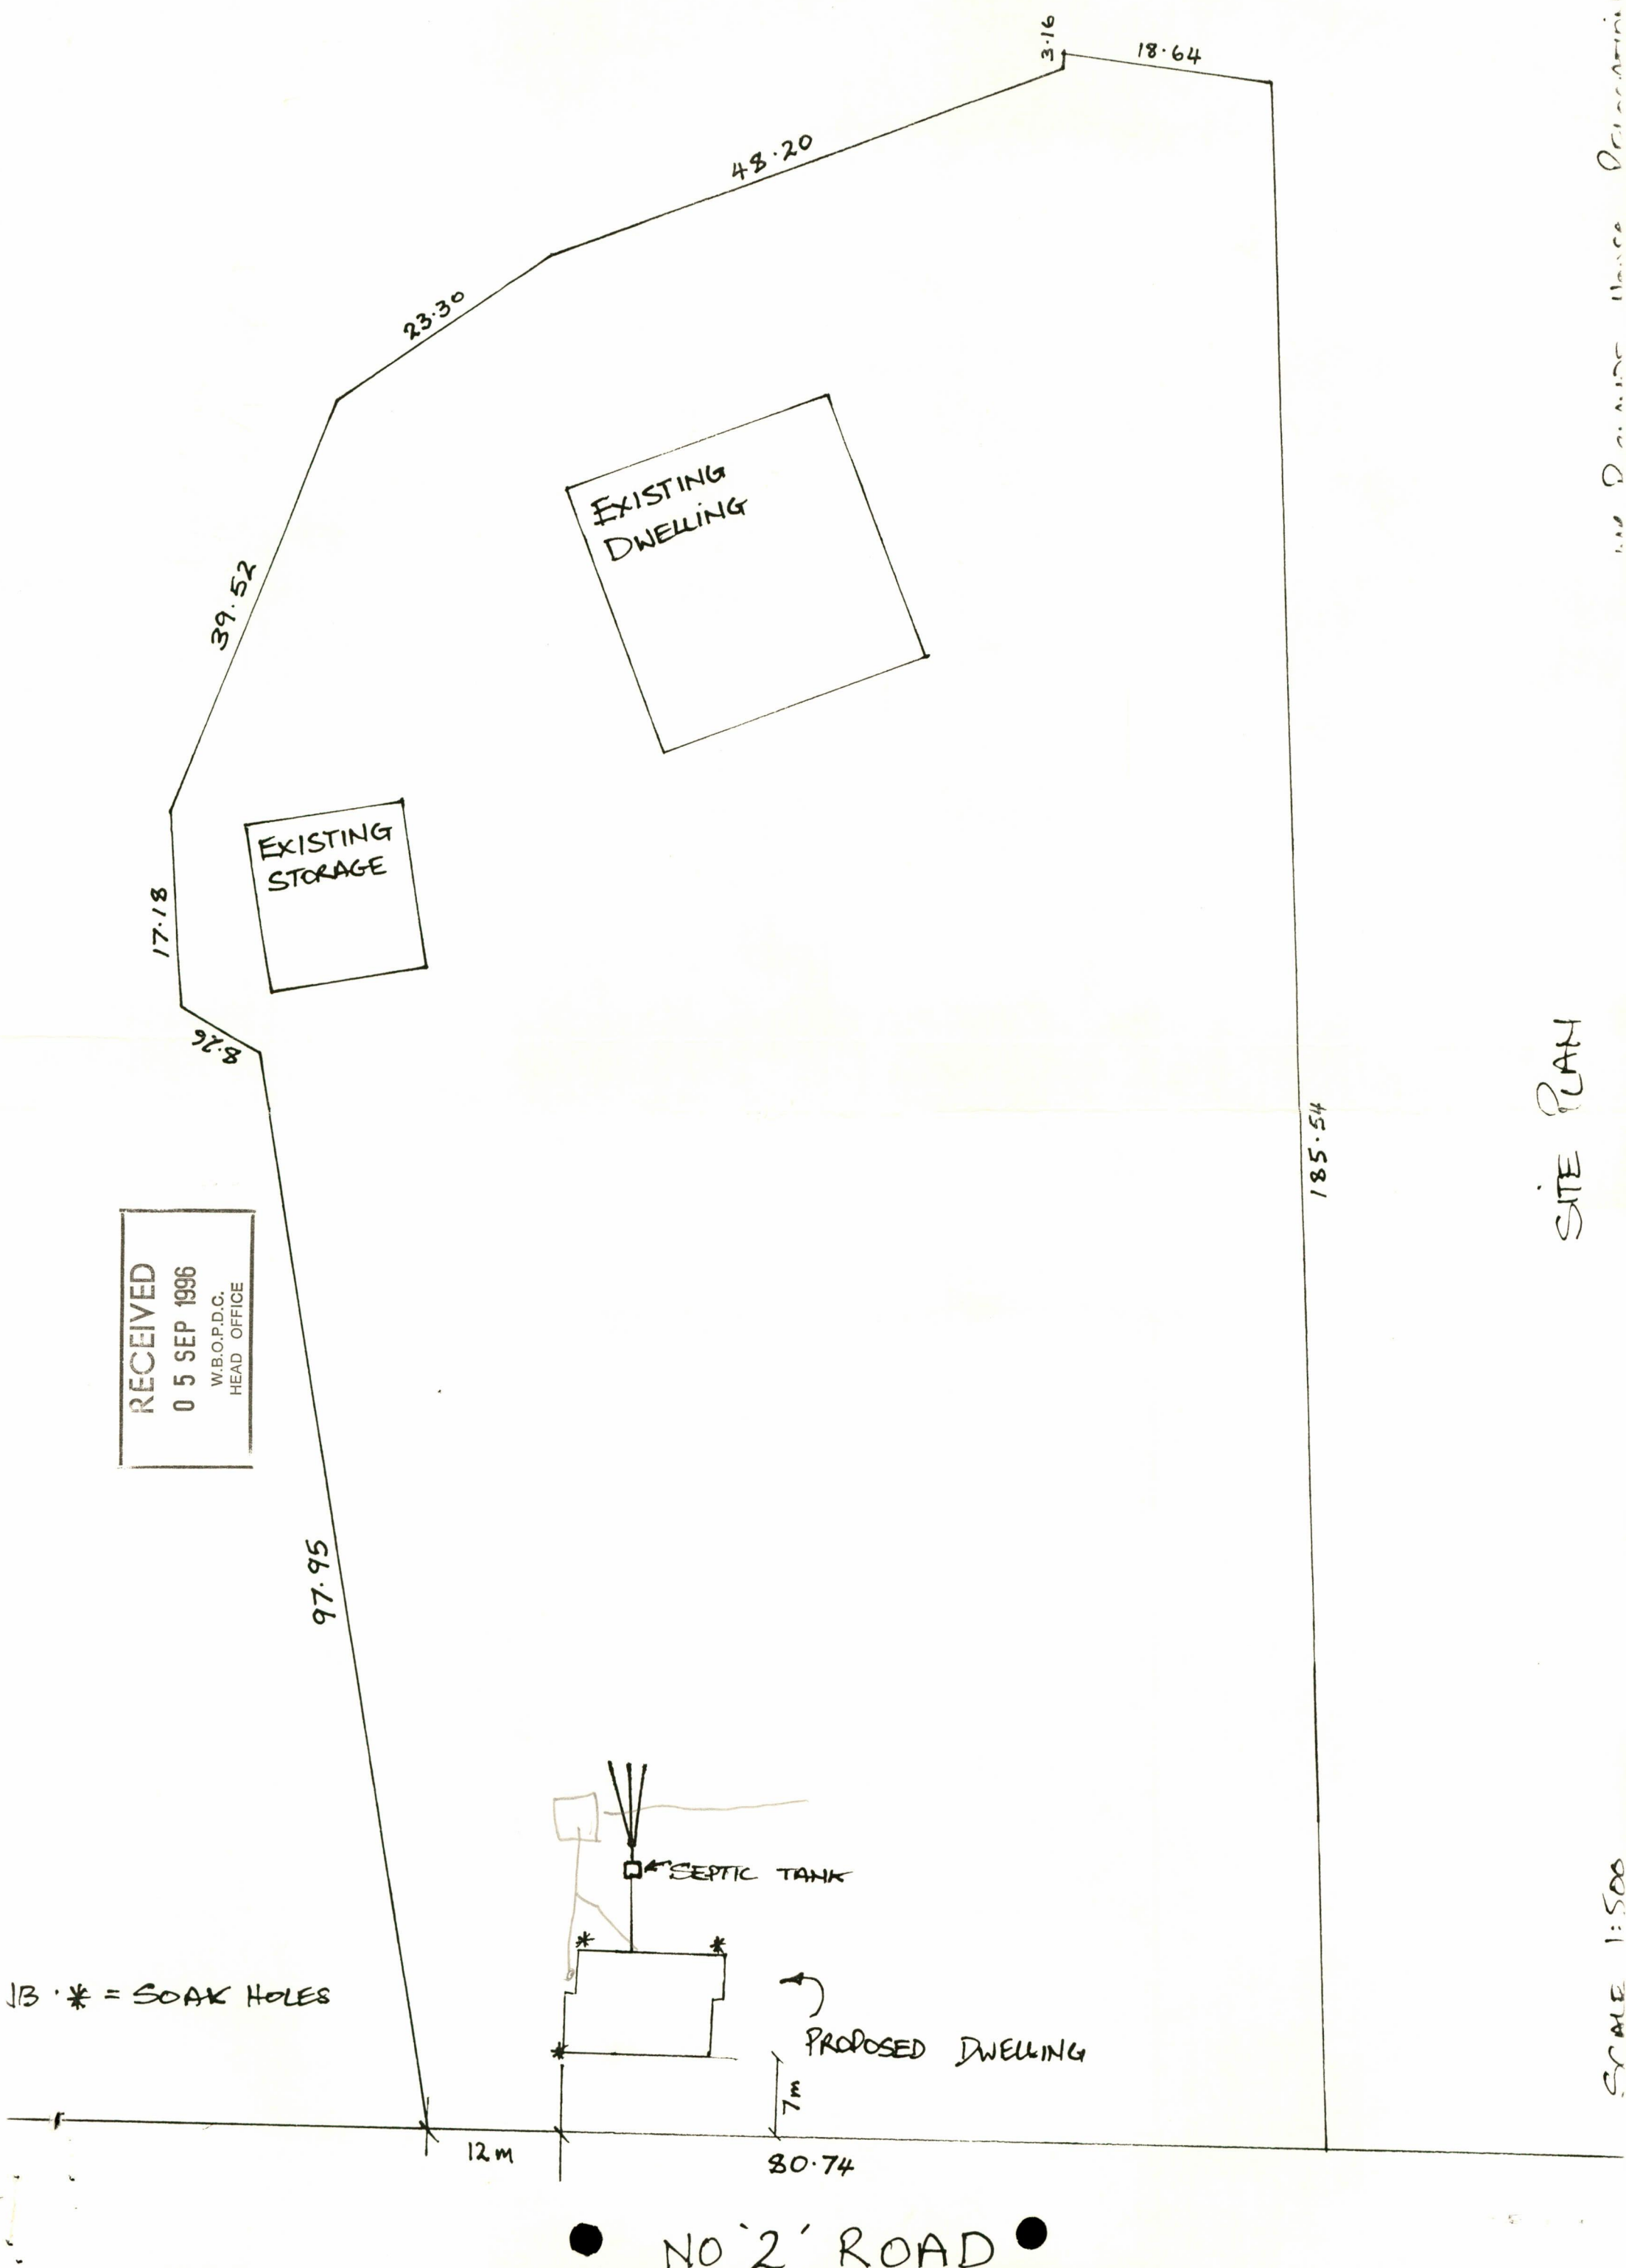

RECEIVED
05 SEP 1996
W.B.O.P.D.C.
HEAD OFFICE

1/3 * = SOAK HOLES


NO 2 ROAD

SITE PLAN

SCALE 1:500

and D. ...

FOUNDATION PLAN.

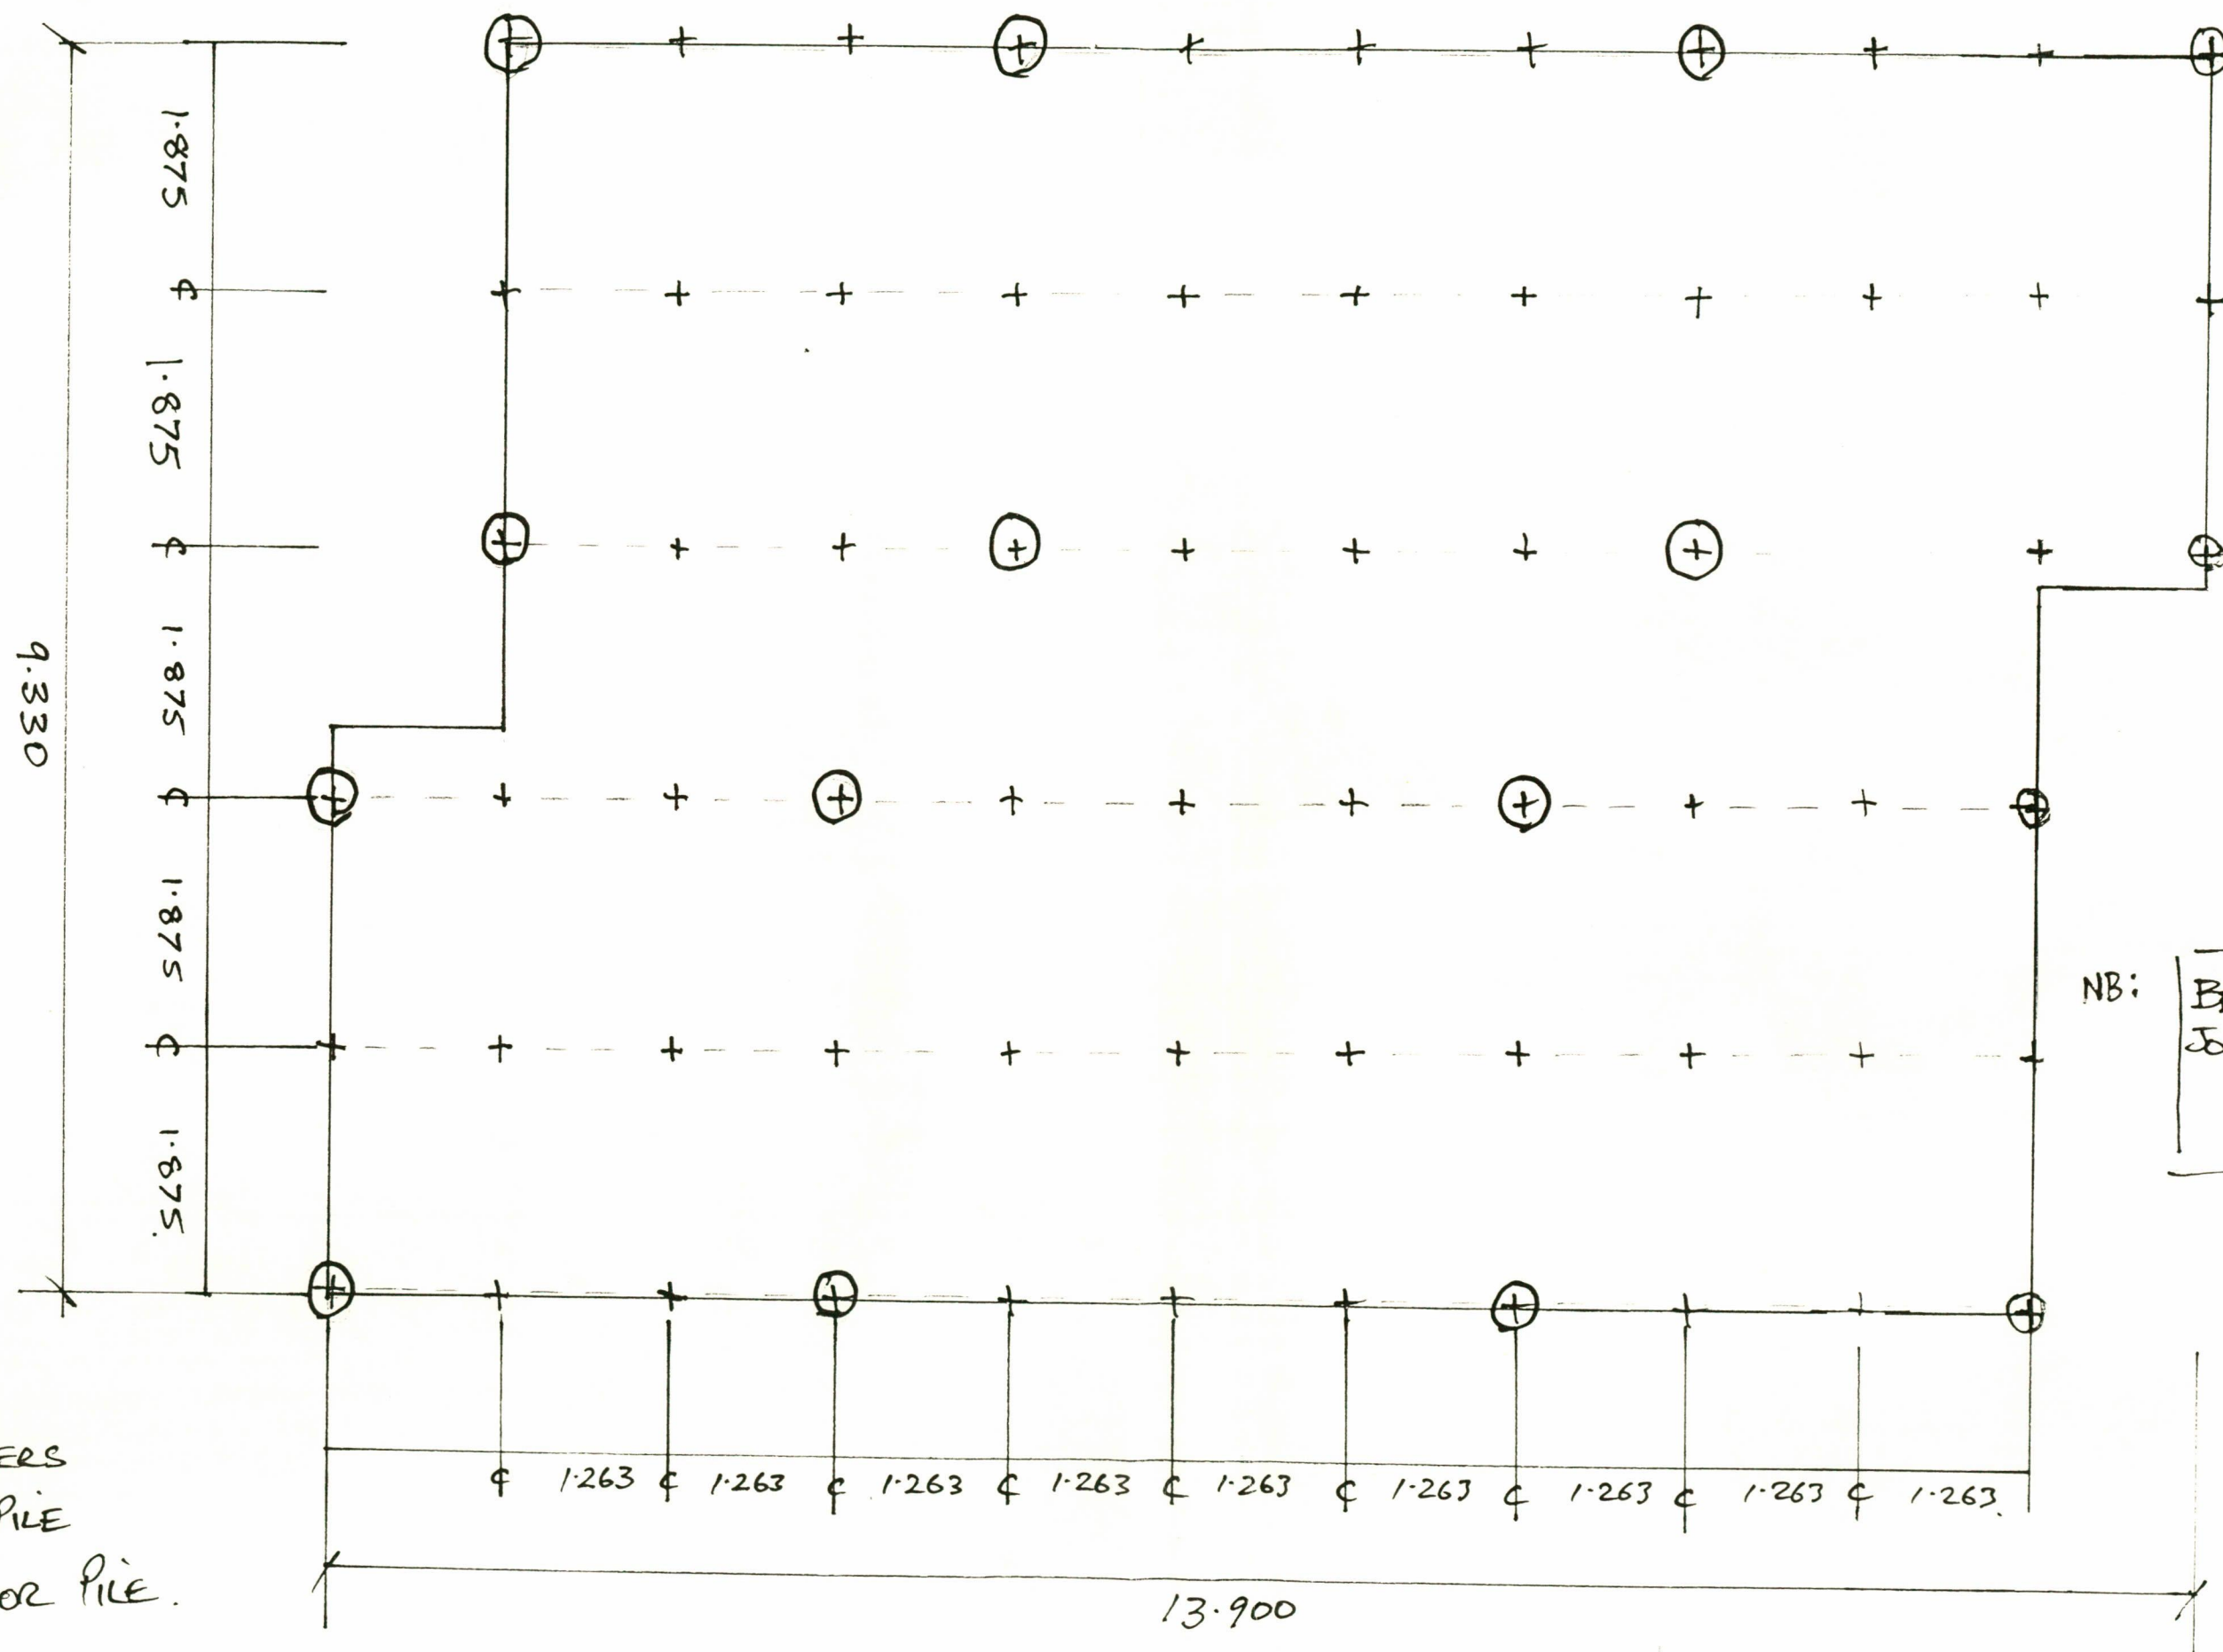


NB:

BEARERS 100x75
JOISTS 150x50
@ .450 CRS
EXISTING.

--- = BEARERS
+ = STD PILE
⊕ = ANCHOR PILE.

TYPE 7S FOUNDATION

this should be type 1S

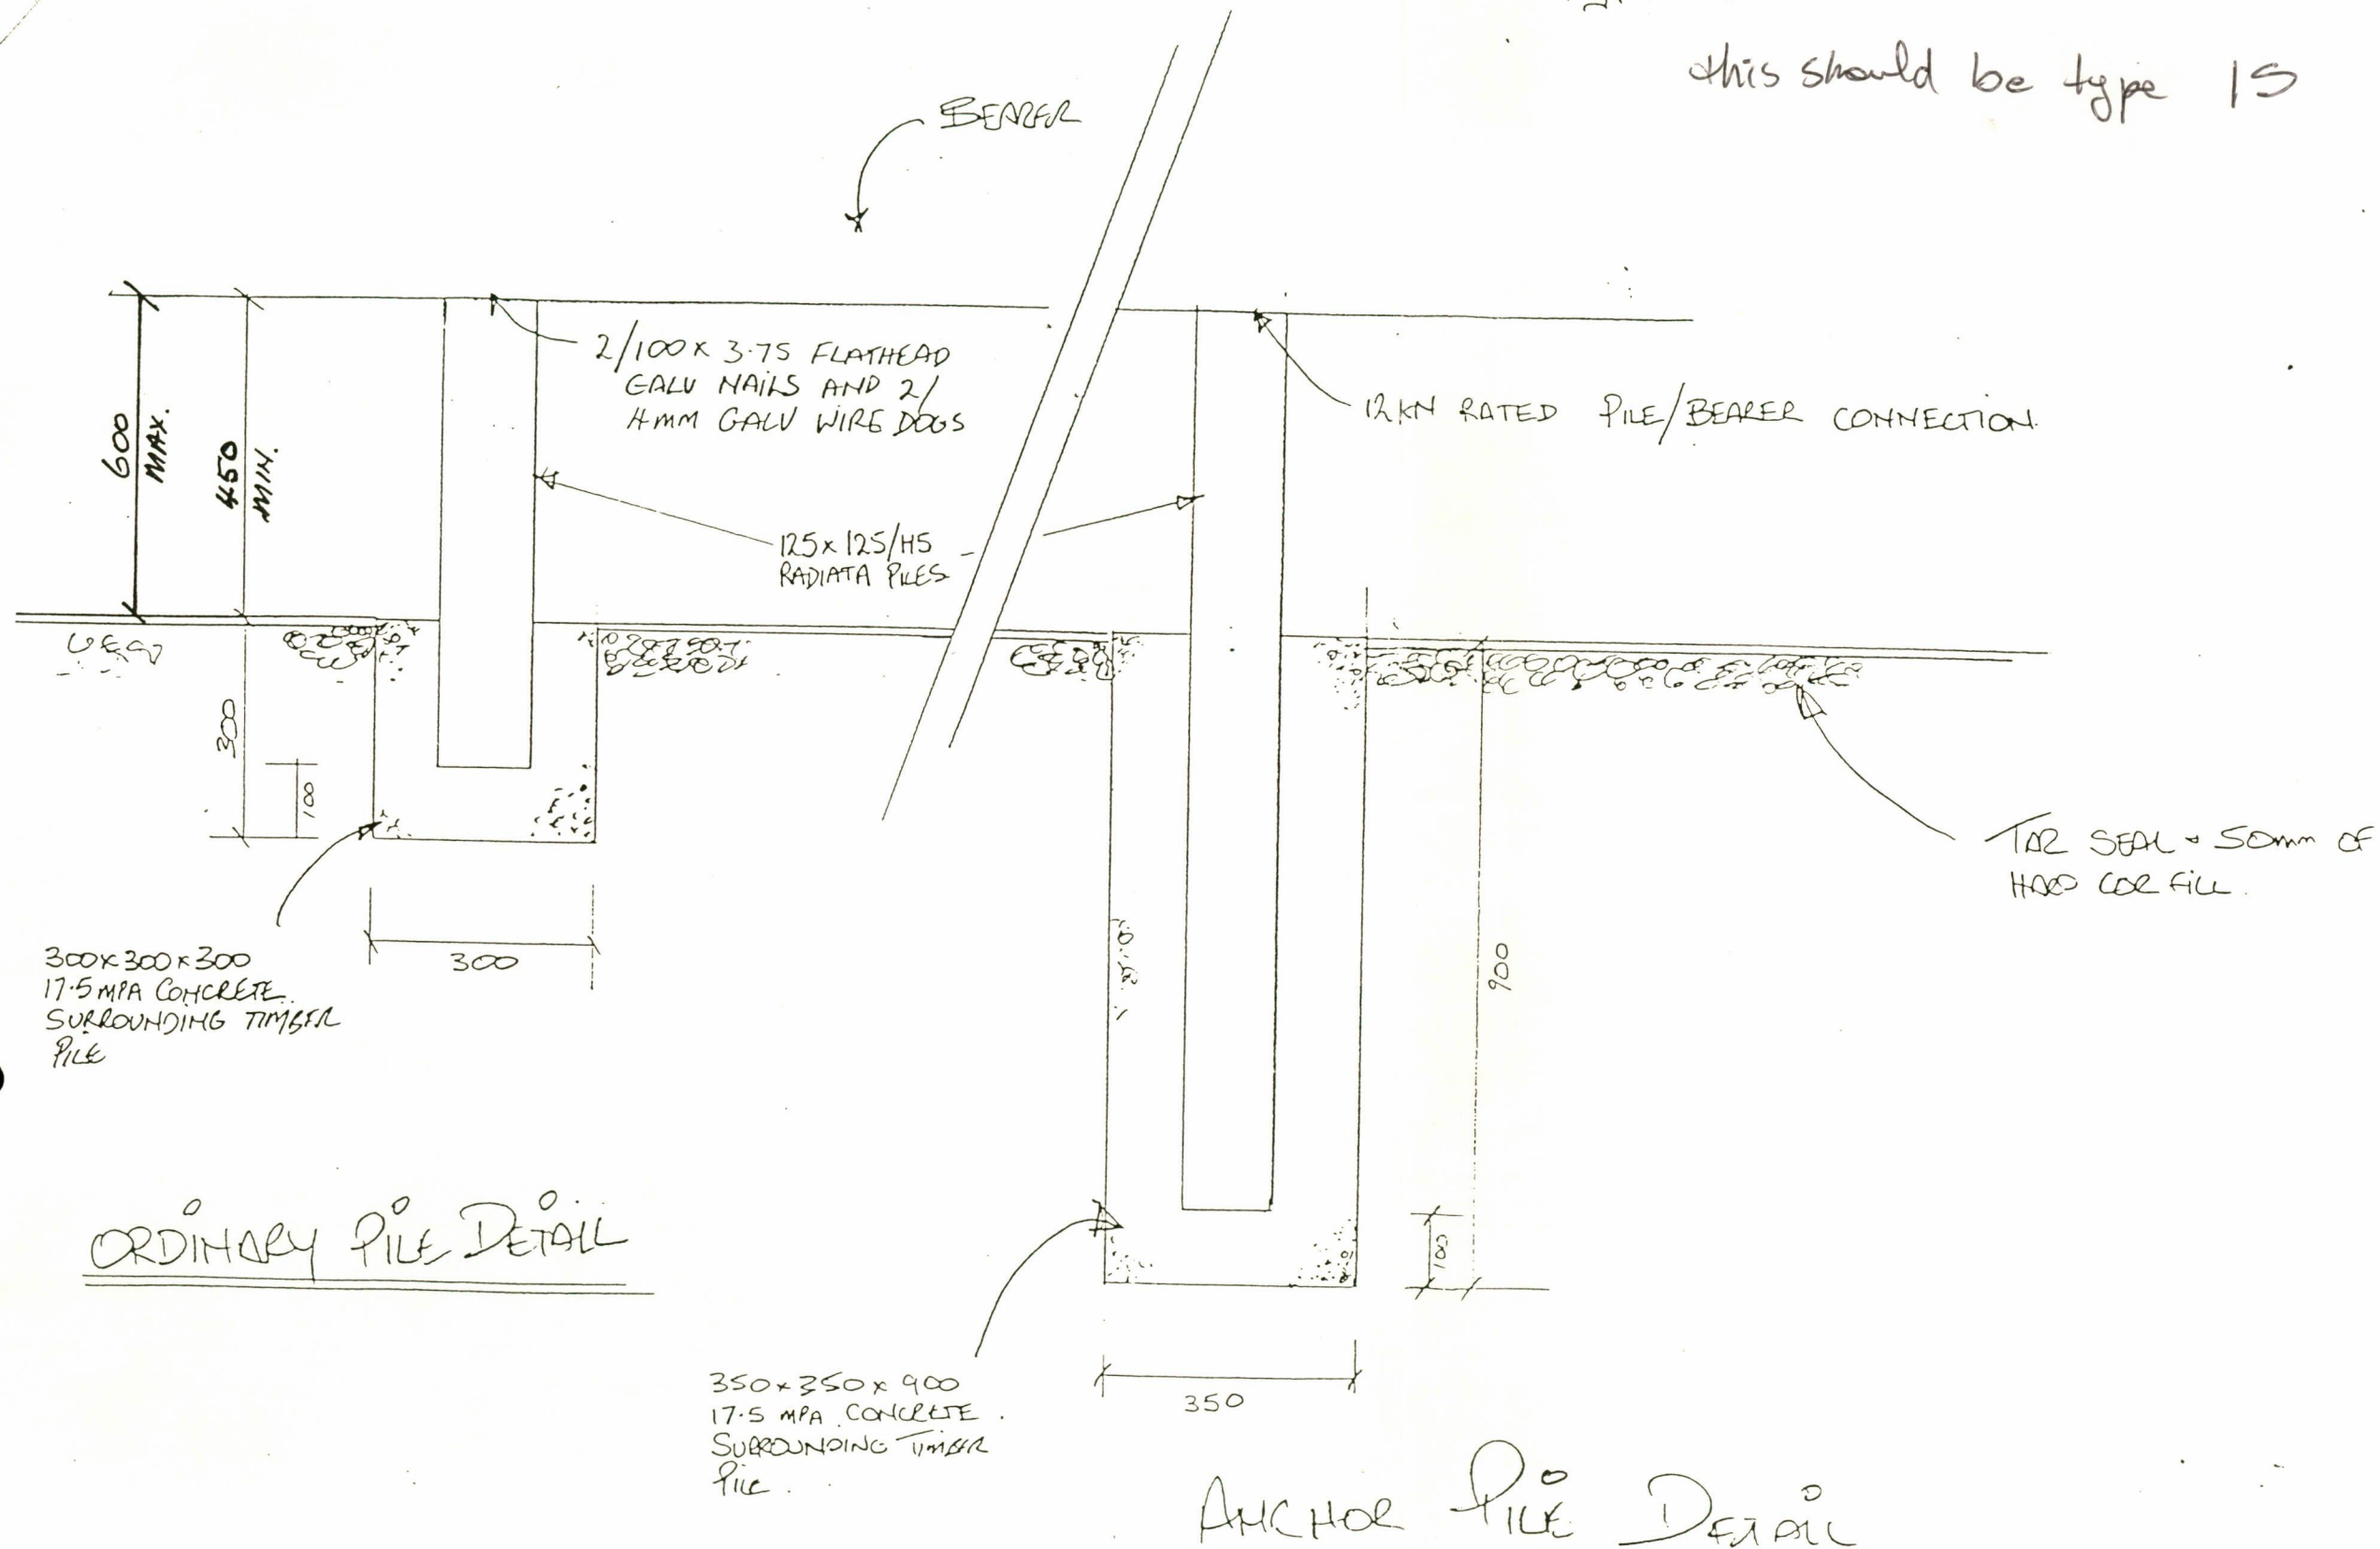

MR BORLANDS HOUSE RELOCATION

FOUNDATION DETAILS 'A'

	EXCEL	V GOOD	GOOD	FAIR	POOR
LINE QUALITY					
INTERPRETATION					
ACCURACY					
LAYOUT					

DRAWN BY

DRAWING NO

DATE

SCALE

1:100